

This drawing and the content represented is the exclusive property of molo design ltd. and cannot be used without their prior written consent. For site installations verify all dimensions and notify molo of any on-site discrepancies prior to construction. Drawing scale may be affected by printing, scanning, or copying. Do not scale drawings



1470 Venables Street  
Vancouver, BC  
Canada V5L 2G7  
  
+ 1 604 685 0340  
[www.molodesign.com](http://www.molodesign.com)

Designed by Stephanie Forsythe and Todd MacAllen, manufactured by molo and protected by one or more patents and/or design registrations held by molo, viewable at [molodesign.com/ip](http://molodesign.com/ip)

190613

FR treated textile  
softwall + softblock specifications

# FR textile 290mm (11.5") wide softwall + softblock modular system



- colours + materials
- FR white textile (translucent)

The honeycomb geometry of softwall + softblock expands to create a freestanding structure that is over one hundred times longer than its compressed form. Standard softwall + softblock elements expand to a maximum of 4.5 meters, or can be opened partially to achieve shorter lengths. Custom lengths and heights are also available and all elements compress for storage.


- optional accessories
- LED kit
  - steel strips to connect softwall + softblock to walls or vertical structure
  - felt handles
  - steel base
  - clipping system to mount signage + printed materials
  - peg and strip

- fire rating certificates available
- M1 · France
  - B1 · Germany

acoustic certificates available

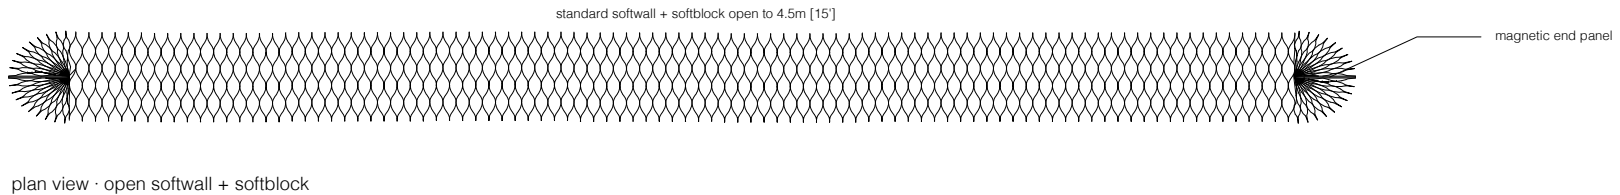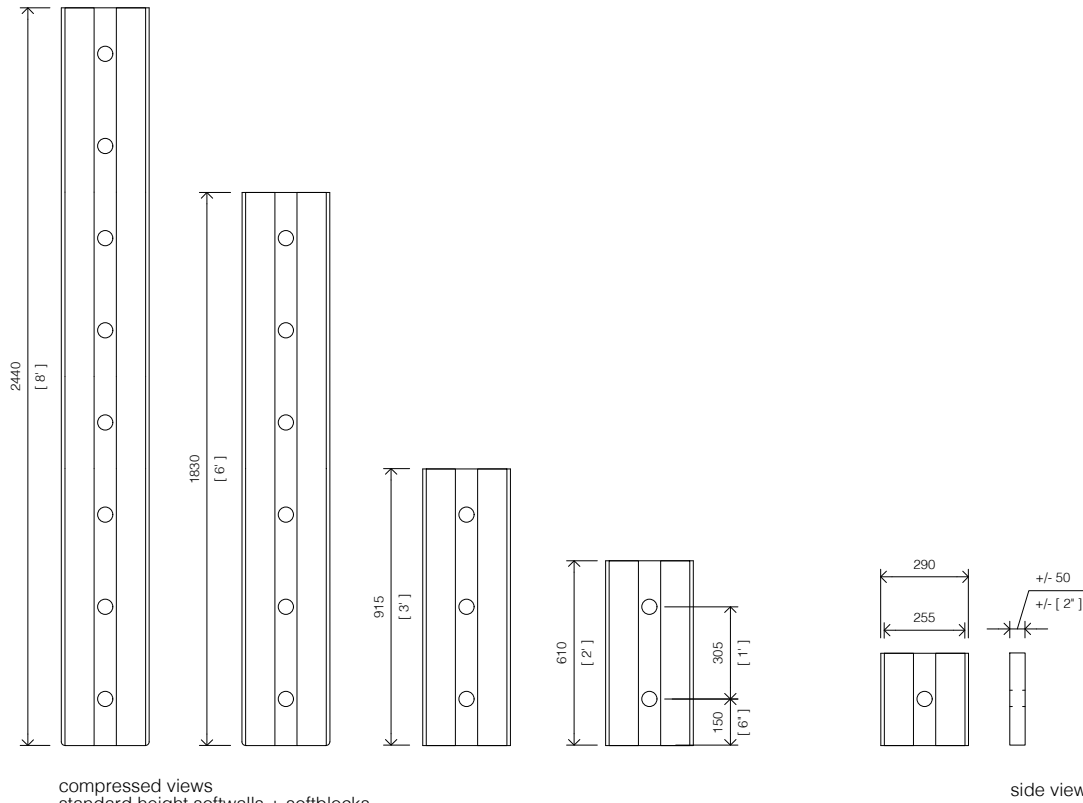

This drawing and the content represented is the exclusive property of molo design ltd. and cannot be used without their prior written consent. For site installations verify all dimensions and notify molo of any on-site discrepancies prior to construction. Drawing scale may be affected by printing, scanning, or copying. Do not scale drawings

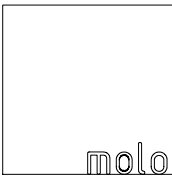

1470 Venables Street  
Vancouver, BC  
Canada V5L 2G7  
+ 1 604 685 0340  
www.molodesign.com


Designed by Stephanie Forsythe and Todd MacAllen, manufactured by molo and protected by one or more patents and/or design registrations held by molo, viewable at molodesign.com/ip

softwall + softblock specifications

1:25  
190613

03


# FR textile 450mm (17.75") wide softwall + softblock modular system

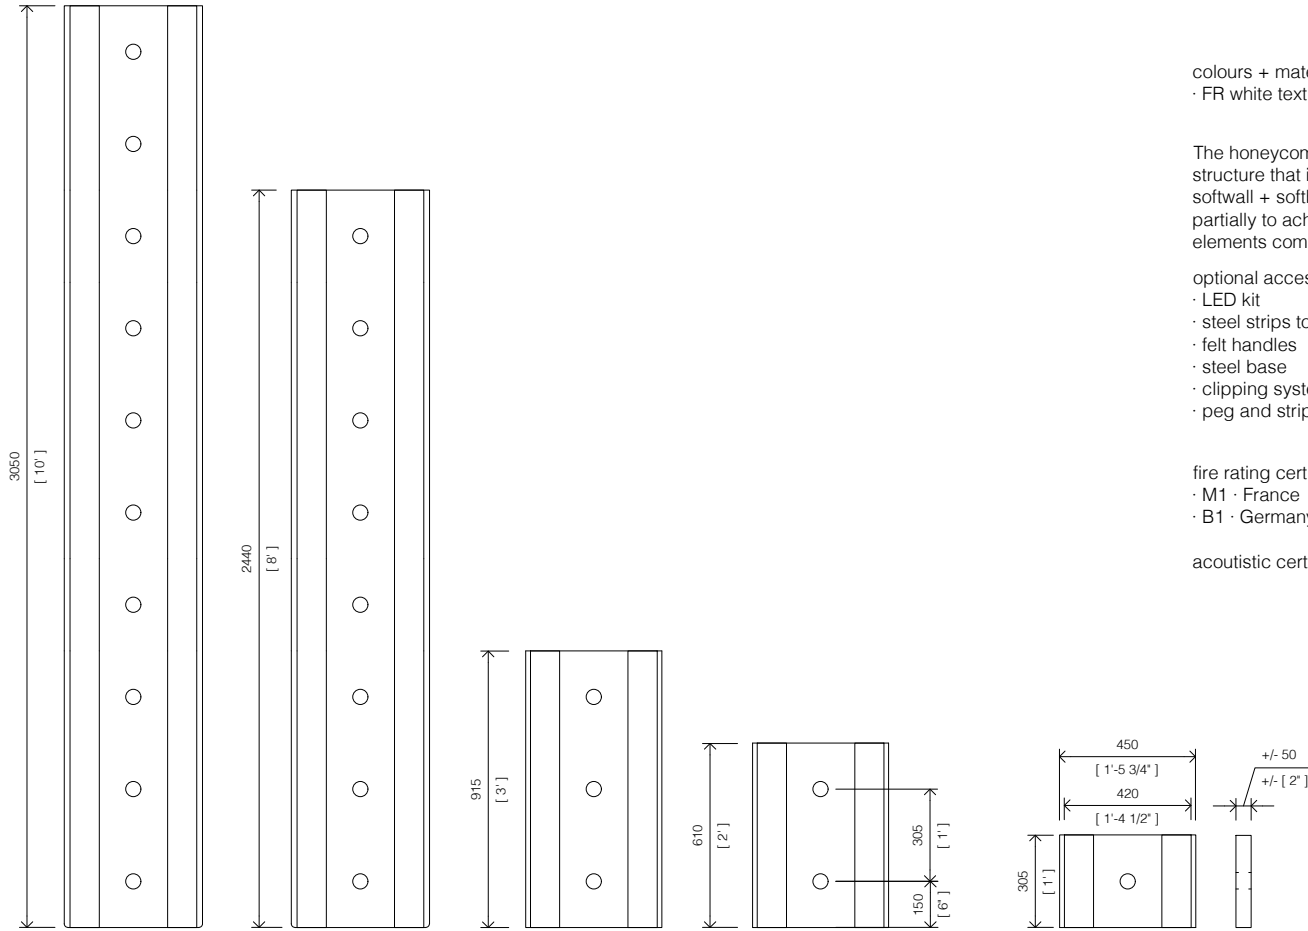

compressed views  
standard height softwalls + softblocks

side view

standard softwall + softblock open to 4.5m [15']

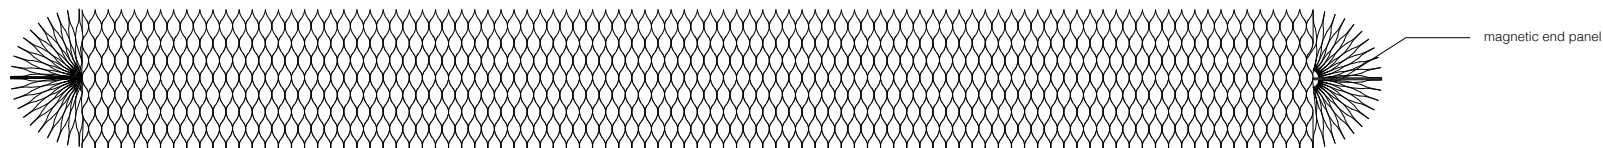

plan view · open softwall + softblock

colours + materials  
· FR white textile (translucent)


The honeycomb geometry of softwall + softblock expands to create a freestanding structure that is over one hundred times longer than its compressed form. Standard softwall + softblock elements expand to a maximum of 4.5 meters, or can be opened partially to achieve shorter lengths. Custom lengths and heights are also available and all elements compress for storage.

optional accessories  
· LED kit  
· steel strips to connect softwall + softblock to walls or vertical structure  
· felt handles  
· steel base  
· clipping system to mount signage + printed materials  
· peg and strip

fire rating certificates available  
· M1 · France  
· B1 · Germany

acoustic certificates available

This drawing and the content represented is the exclusive property of molo design ltd. and cannot be used without their prior written consent. For site installations verify all dimensions and notify molo of any on-site discrepancies prior to construction. Drawing scale may be affected by printing, scanning, or copying. Do not scale drawings

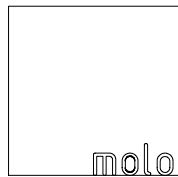

1470 Venables Street  
Vancouver, BC  
Canada V5L 2G7  
+ 1 604 685 0340  
www.molodesign.com


Designed by Stephanie Forsythe and Todd MacAllen, manufactured by molo and protected by one or more patents and/or design registrations held by molo, viewable at molodesign.com/ip

softwall and softblock specifications

1:25  
190613

# custom cut guidelines for softwall + softblock modular system

do not cut within these ranges

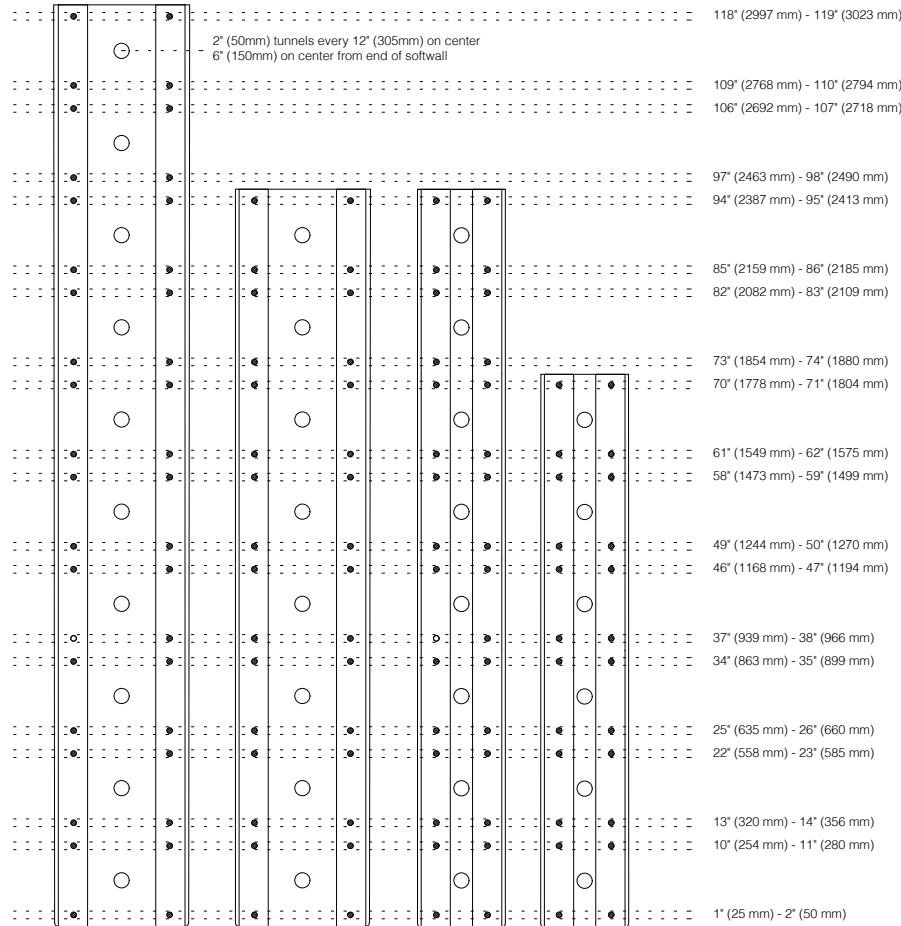


guidelines for custom cut softwall + softblock

- lead times available upon request
- custom cuts can occur anywhere between magnets on all softwalls + softblocks

legend

- magnets
- die cut holes through body of product

This drawing and the content represented is the exclusive property of molo design ltd. and cannot be used without their prior written consent. For site installations verify all dimensions and notify molo of any on-site discrepancies prior to construction. Drawing scale may be affected by printing, scanning, or copying. Do not scale drawings

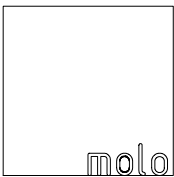

1470 Venables Street  
Vancouver, BC  
Canada V5L 2G7  
+ 1 604 685 0340  
www.molodesign.com

Designed by Stephanie Forsythe and Todd MacAllen, manufactured by molo and protected by one or more patents and/or design registrations held by molo, viewable at molodesign.com/ip

softwall + softblock specifications

1:25  
190613